

05/0379/FUL

RECEIVED
- 8 FEB 2005
PLANNING




Proposed Front Elevation (West)

Proposed Side Elevation (South)

Proposed Rear Elevation (East)



Proposed Side Elevation (North)

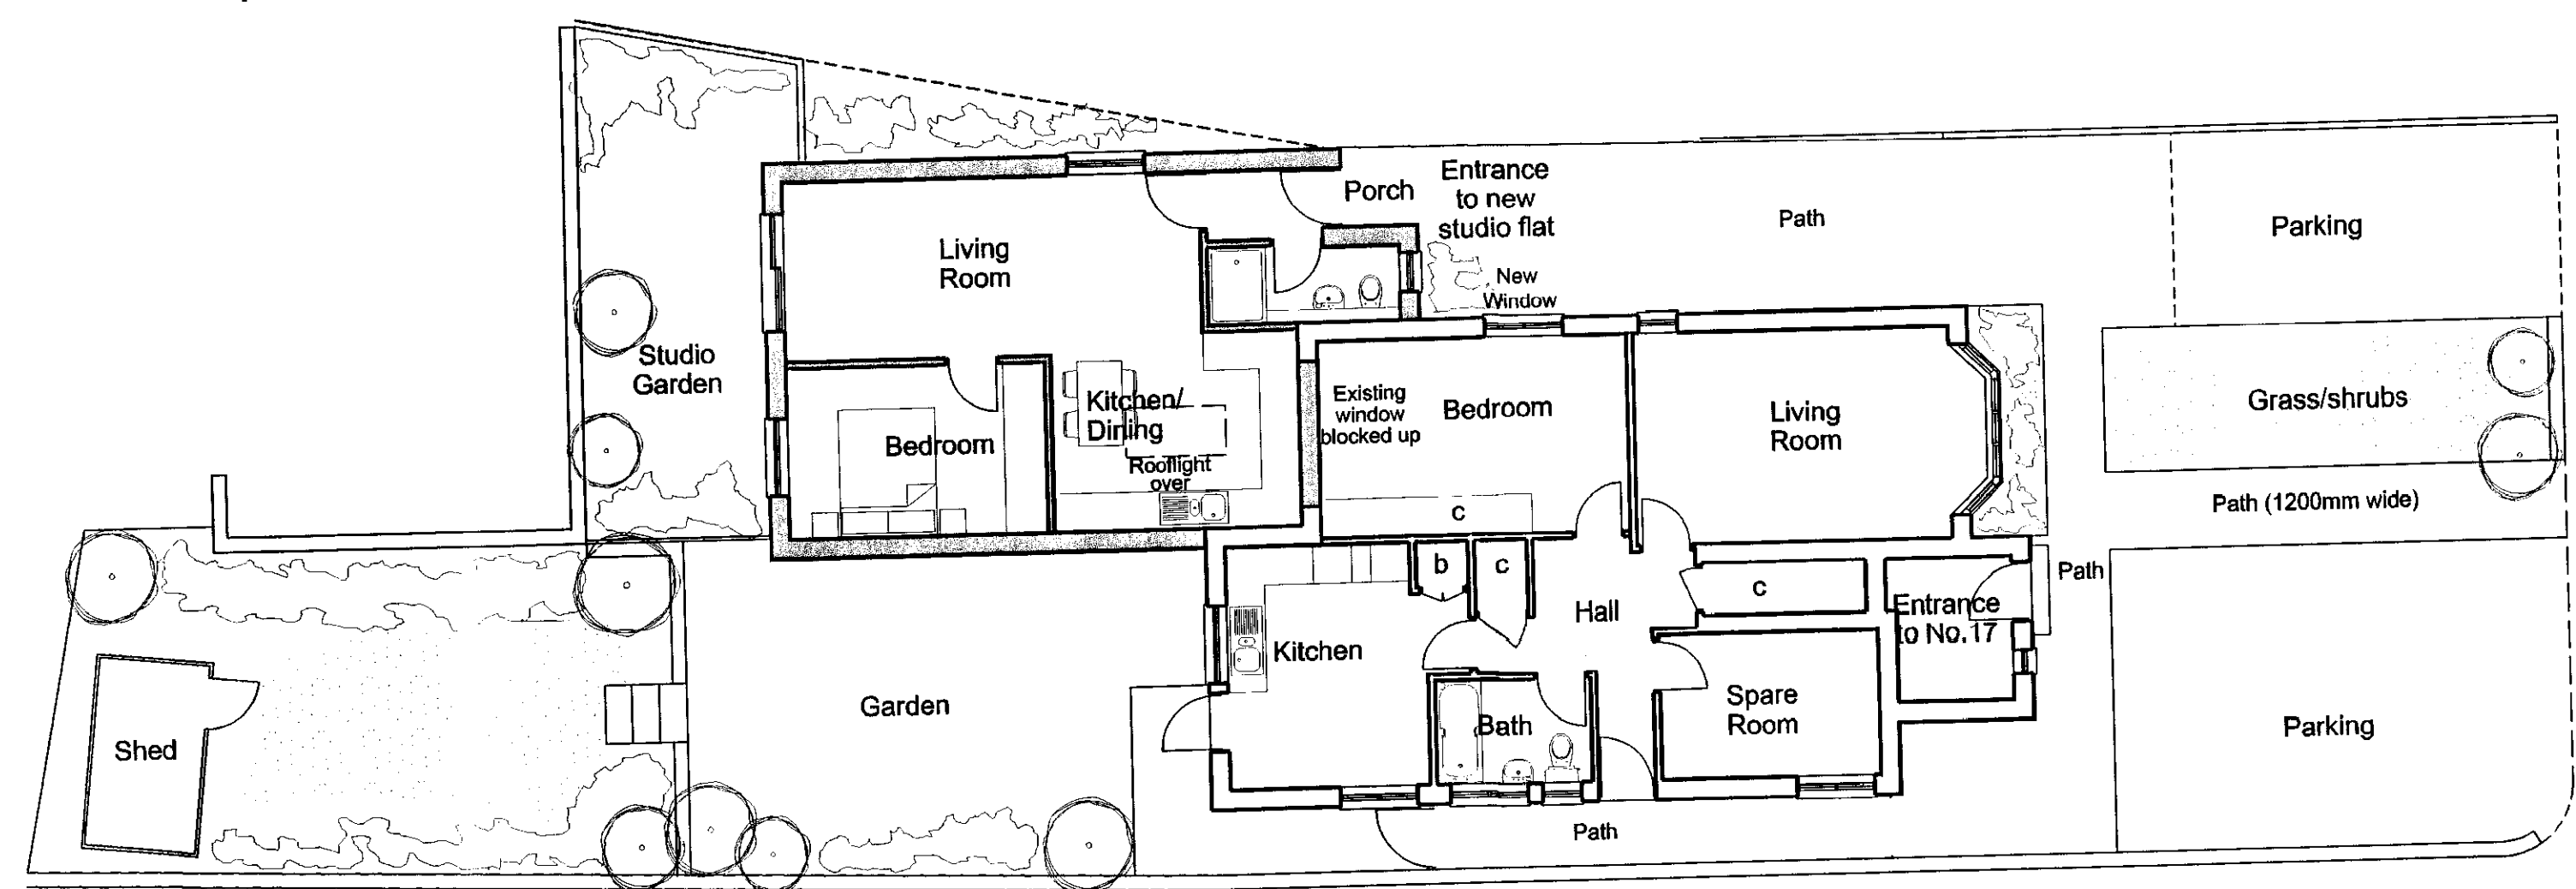

Proposed Ground Floor/Site Plan




Existing Front Elevation (West)

Existing Side Elevation (South)

Existing Rear Elevation (East)

Existing Side Elevation (North)

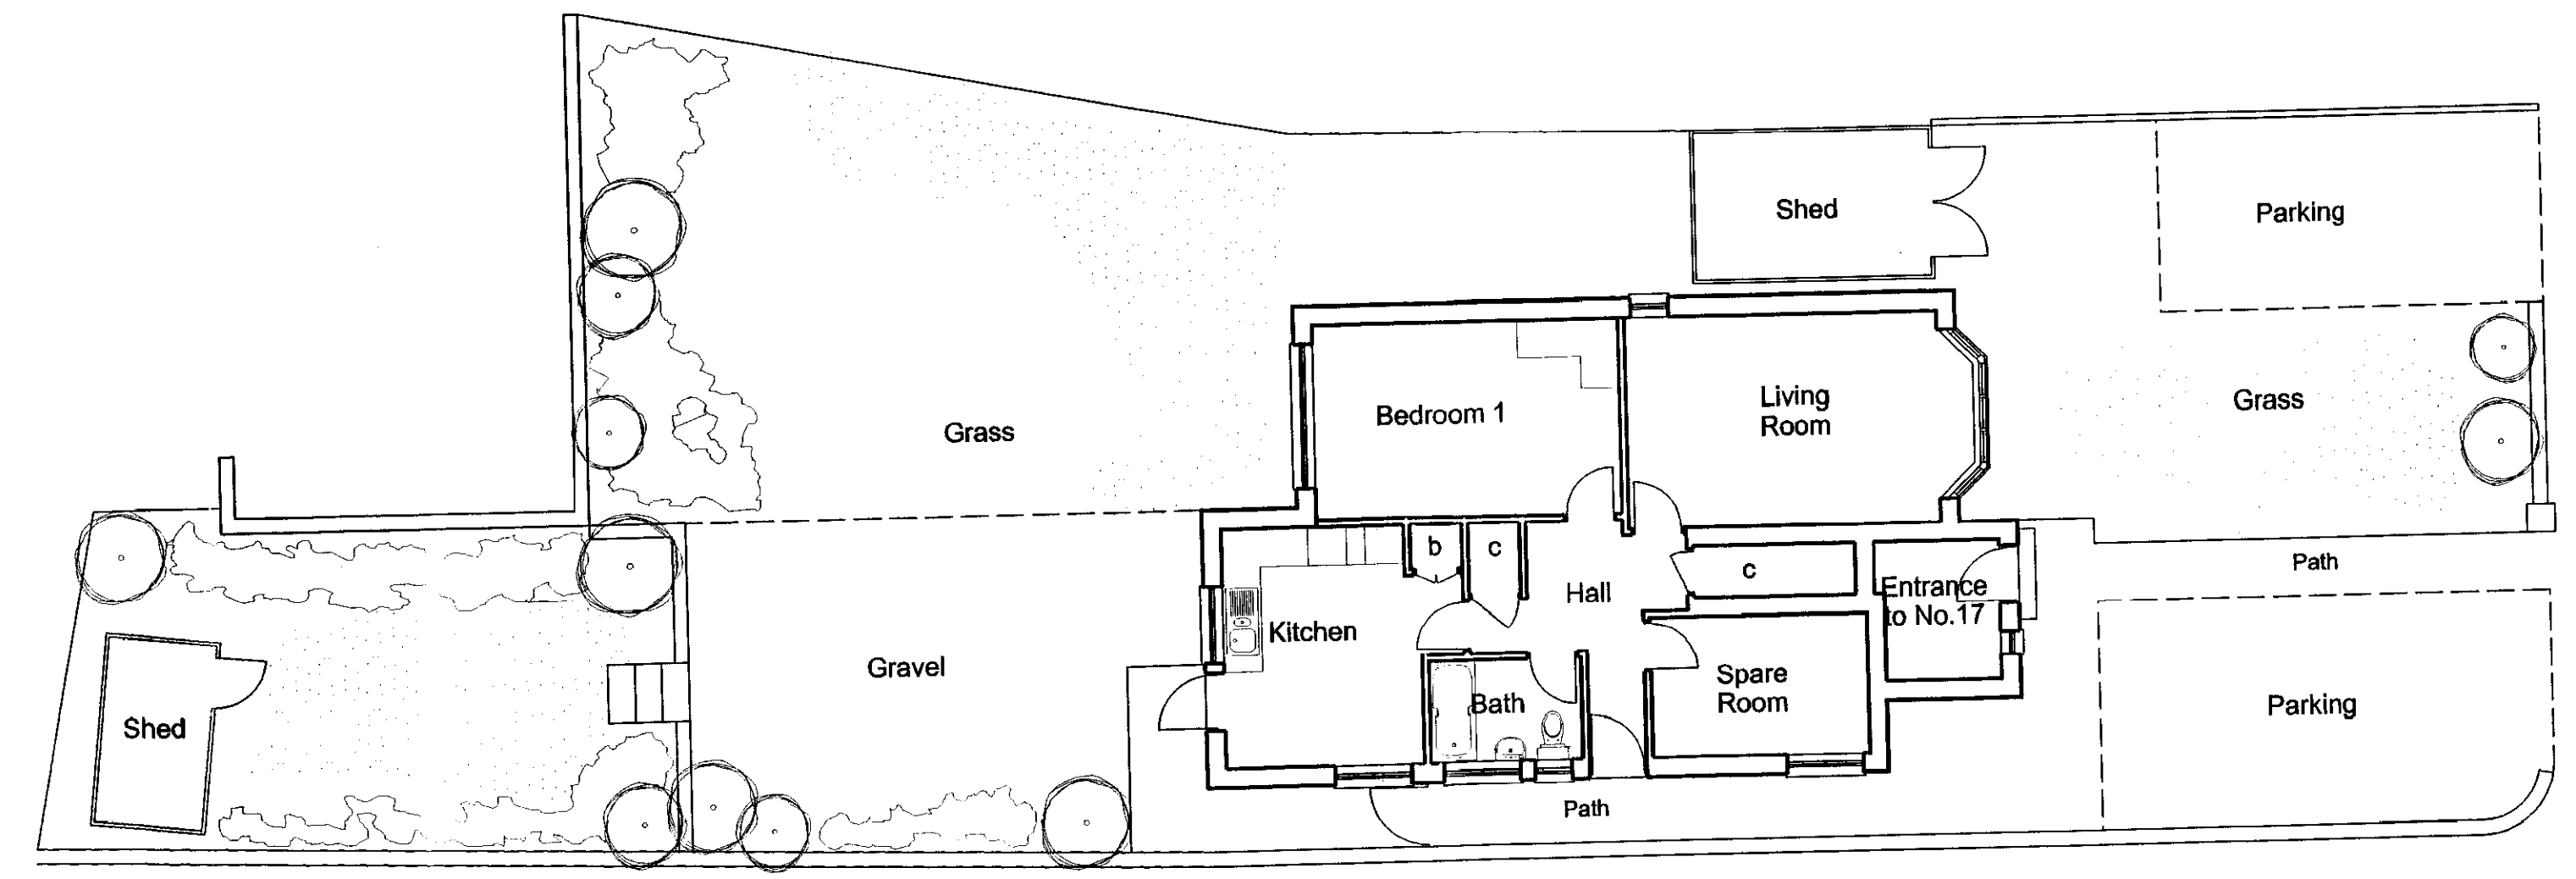

Existing Ground Floor/Site Plan

Client MR & MRS TOUT
Job 15 LOWER TEDDINGTON ROAD HAMPTON WICK
Title NEW STUDIO FLAT EXISTING & PROPOSED PLANS & ELEVATIONS

SOUTHGATE ASSOCIATES
THE STUDIO, SUNNYBANK, KINGSLAND, HEREFORD, HR6 9SE. Telephone: 01568 708050

Issue Status	Scale 1:100	Dwg No 970/TP3
1. Preliminary	Date NOV 2004	Revision B
2. Design Issue		Date 02.12.04
3. Approval		
4. Tender		
5. Construction		
6. Records		

Notes

Revisions
A (02.12.04) Amended to client's comments.
B (02.02.05) Proposed front garden layout amended.