



11/3138/HOT

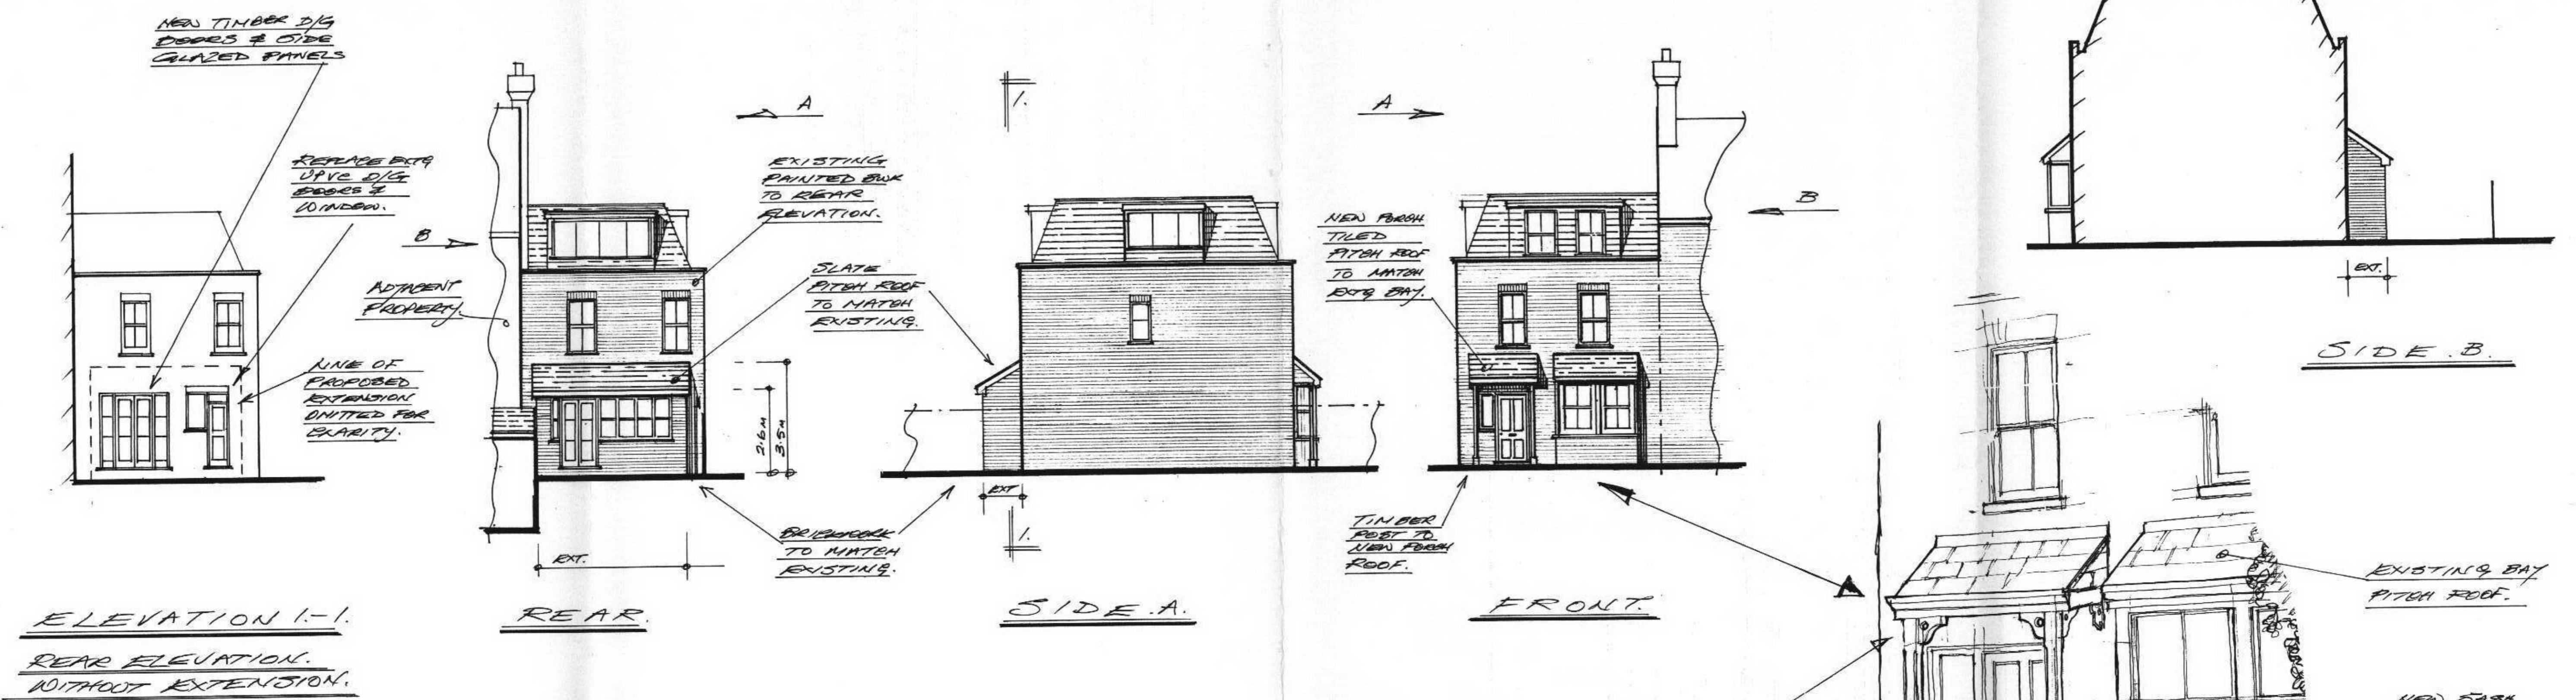

ELEVATION 1-1.  
REAR ELEVATION.  
WITHOUT EXTENSION.

PROPOSED ELEVATIONS.

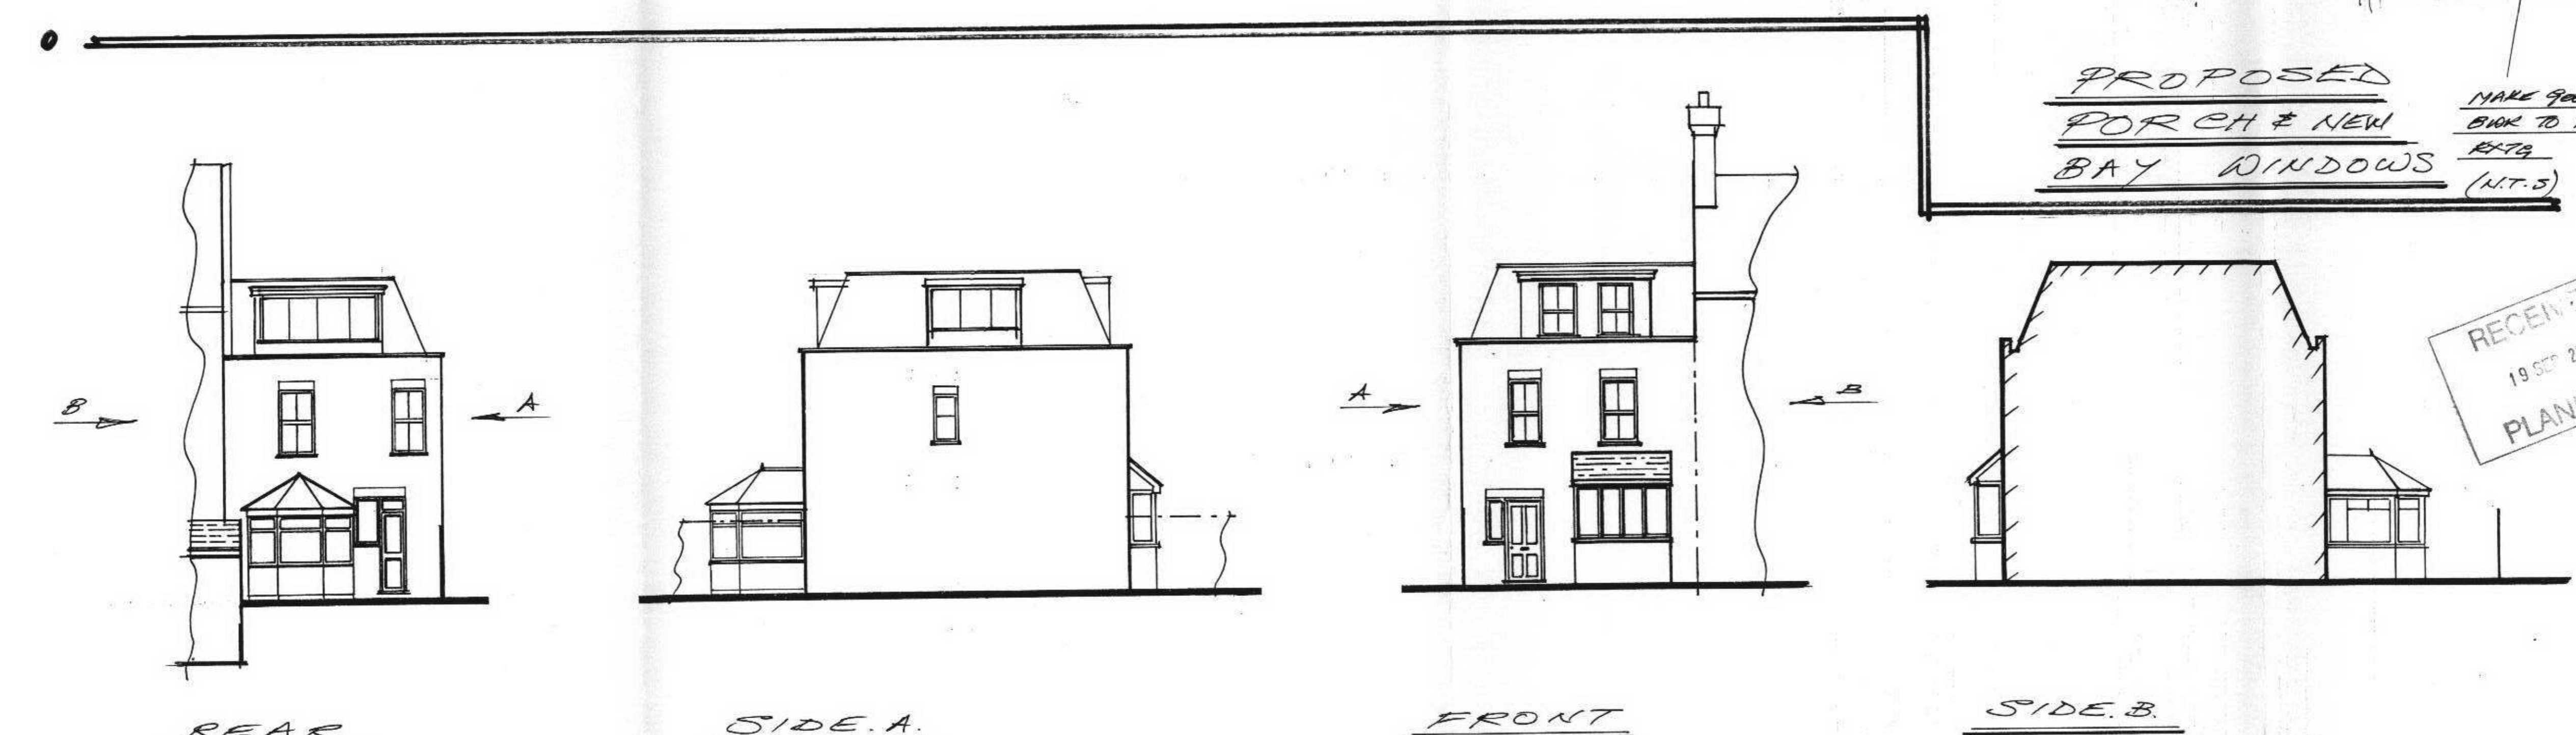

EXISTING ELEVATIONS.

PROPOSED PORCH & NEW BAY WINDOWS (N.T.S.)

MAKE GOOD BRICK TO MATCH EXISTING

**PH Design**  
 & Surveying Services  
 First Floor  
 138B Chesterfield Road  
 Ashford  
 Middlesex TW15 3PD  
 Tel: 01784 247368  
 Fax: 01784 254755

RECEIVED  
19 OCT 2011  
PLANNING

CLIENT: MR FLYNN & McHANE

PROJECT: THE PANTILES, LOWER TEDDINGTON RD, TEDDINGTON, MIDDLESEX

TITLE: EXISTING & PROPOSED ELEVATIONS

DRN: \_\_\_\_\_ SCALE: 1/100

DRG No: 1255/02 DATE: SEPT 11

0 1m 2m 3m 4m 1/100